




Notes

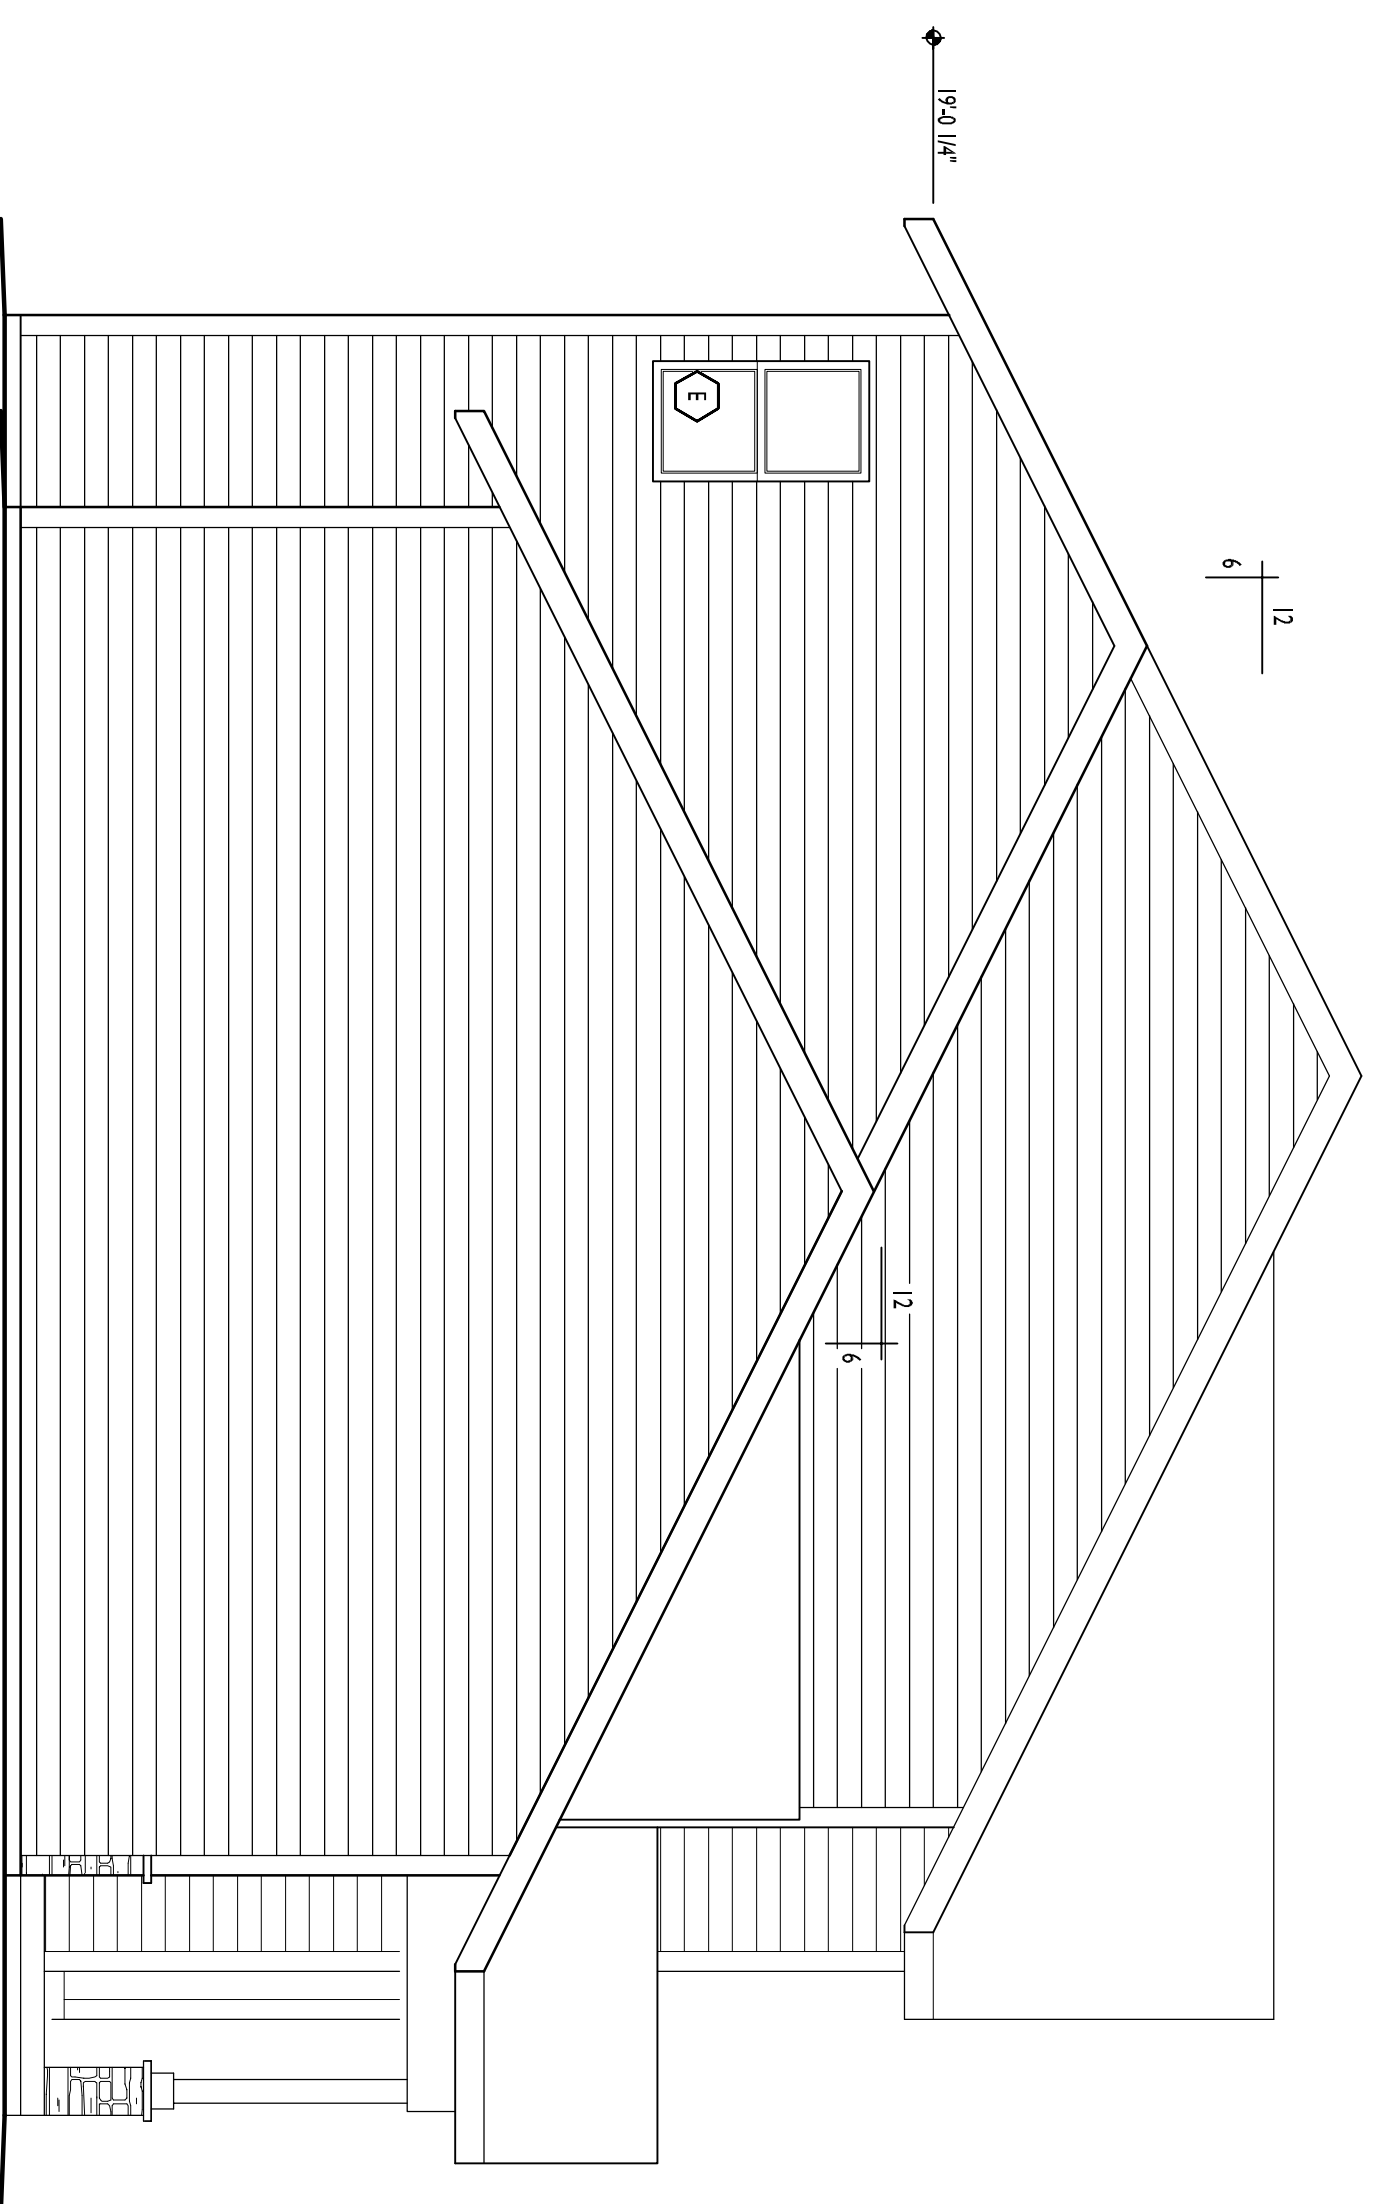


LEFT ELEVATION

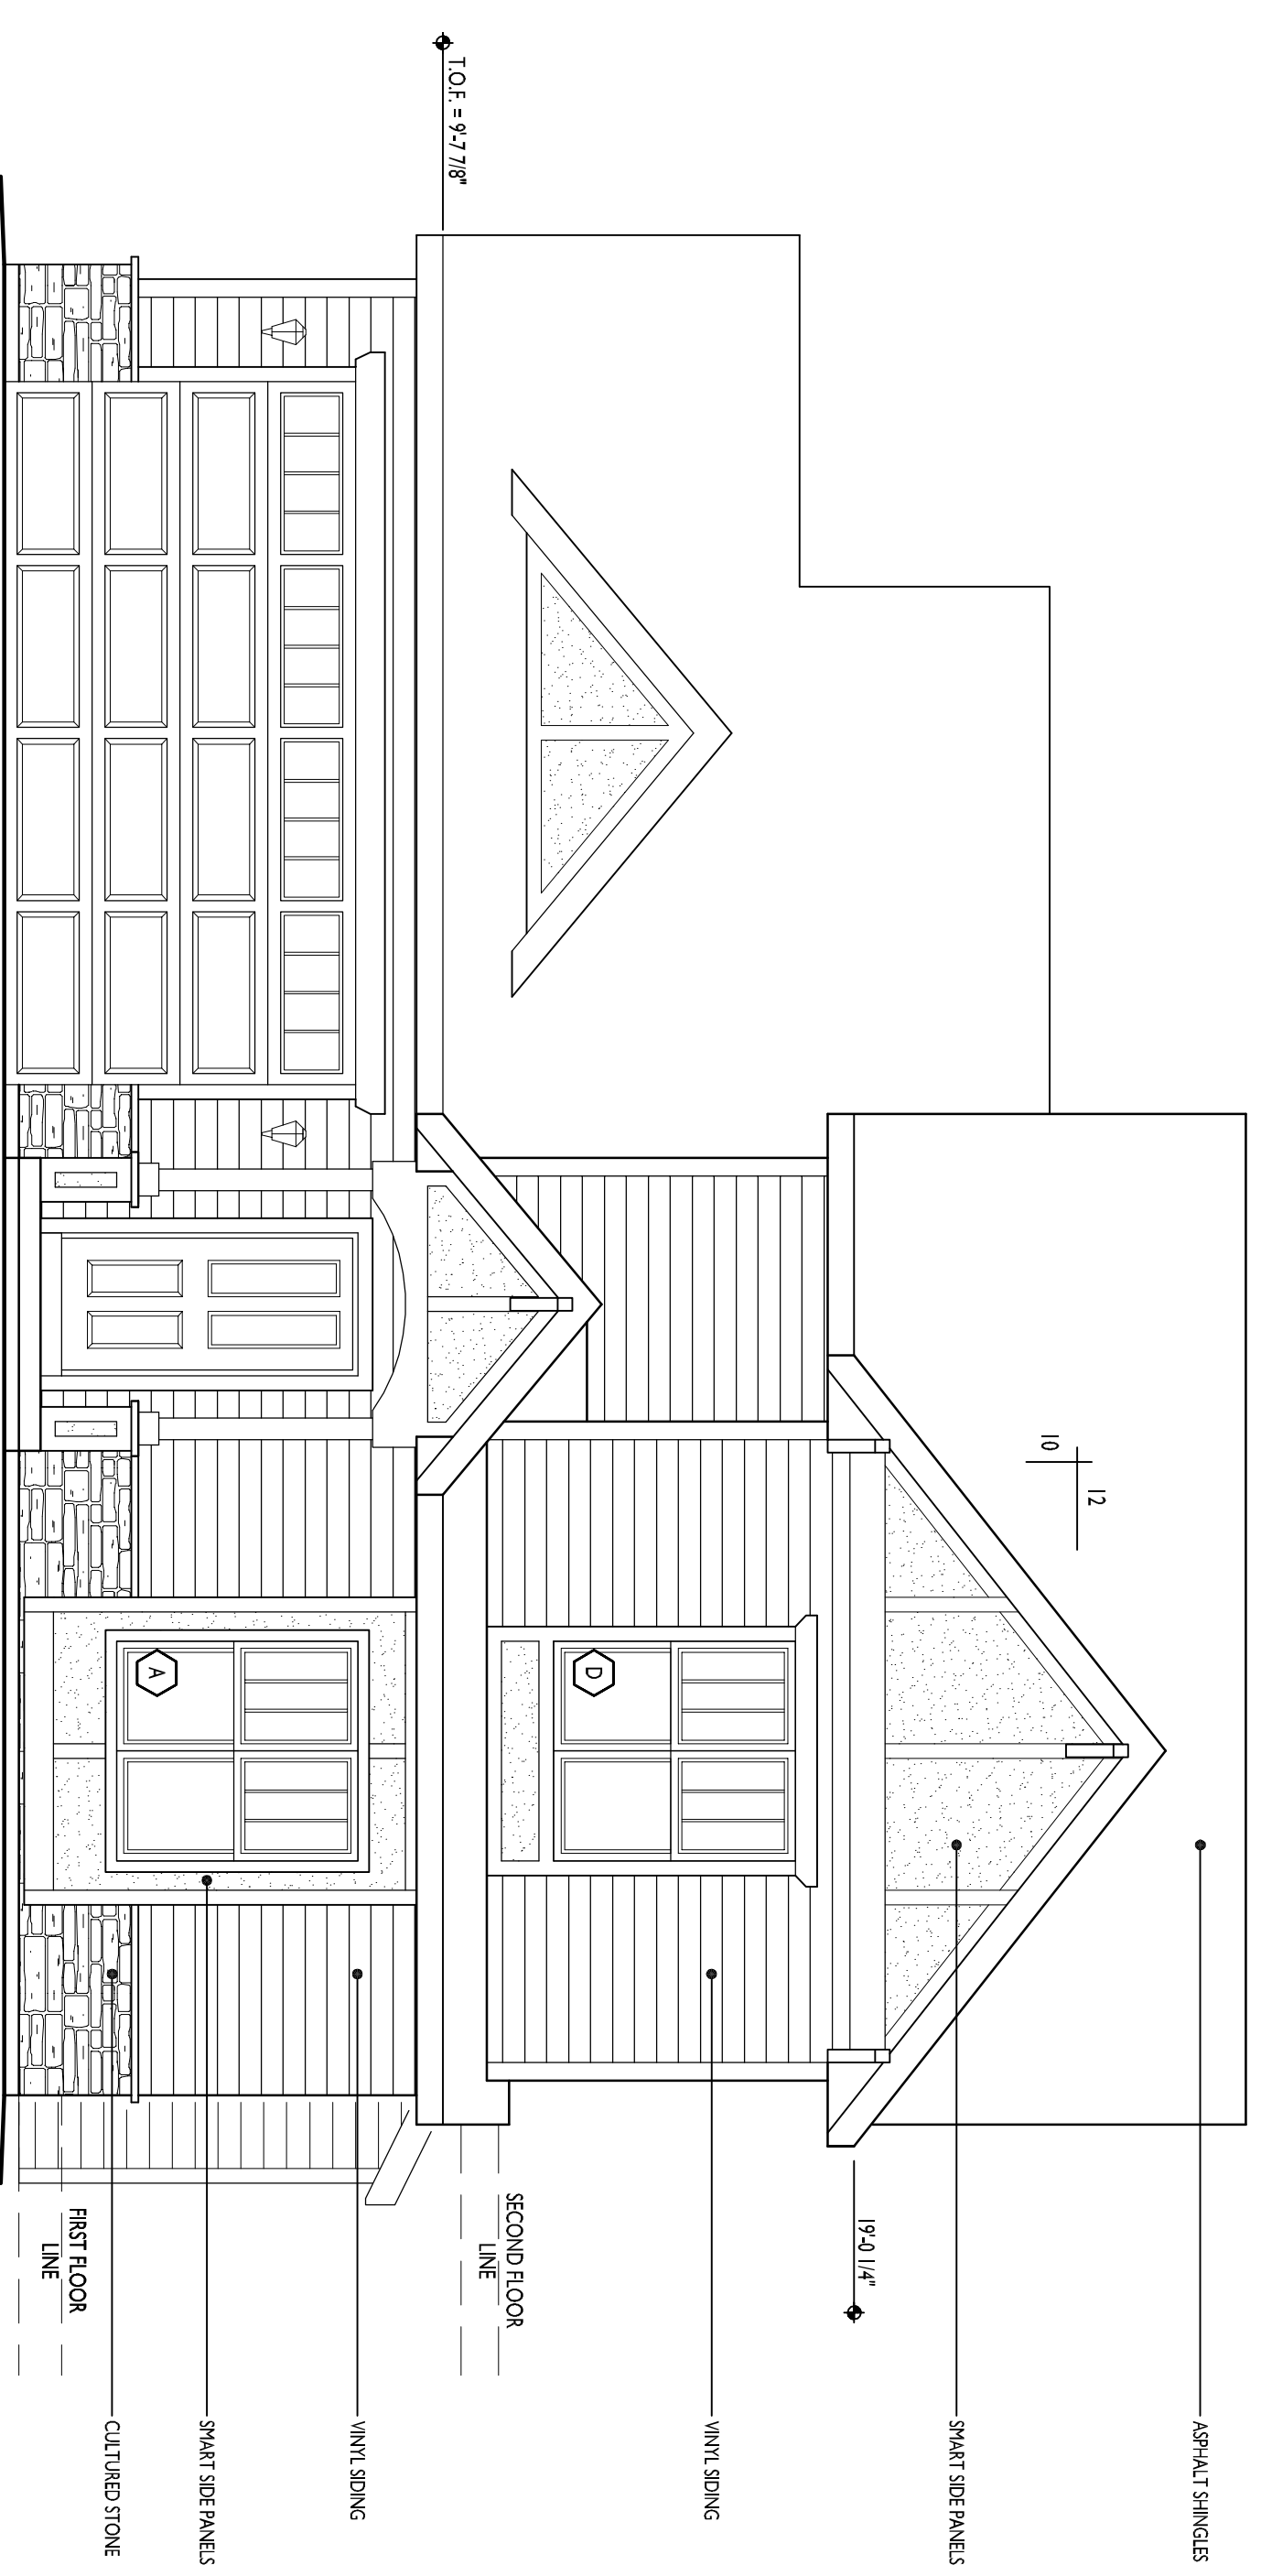

FRONT ELEVATION

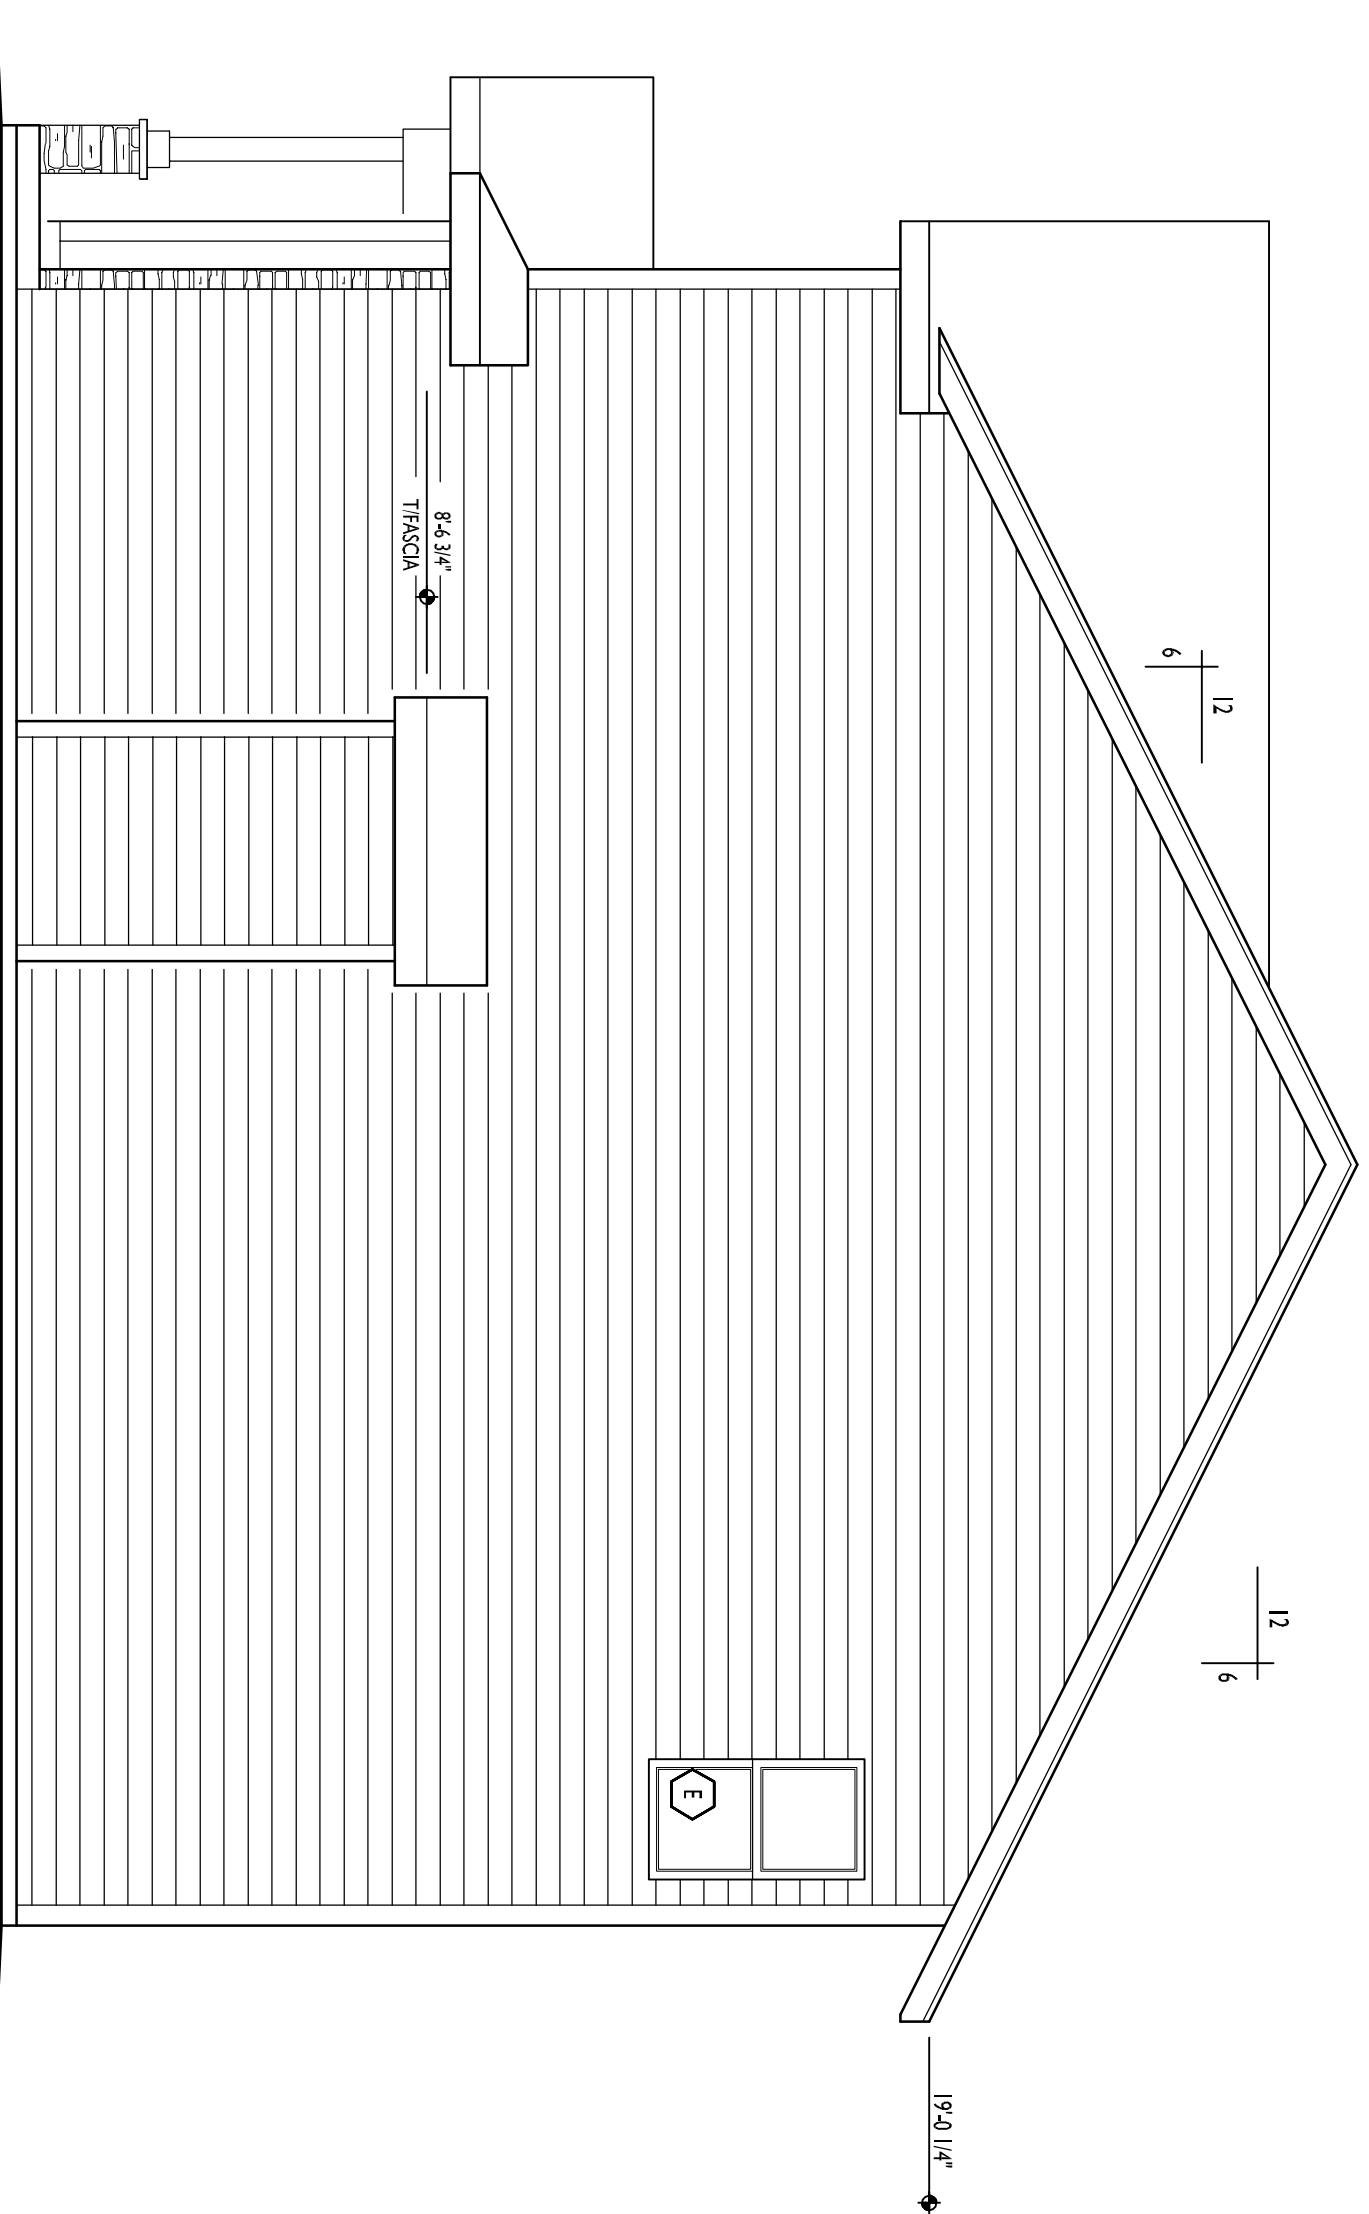

RIGHT ELEVATION

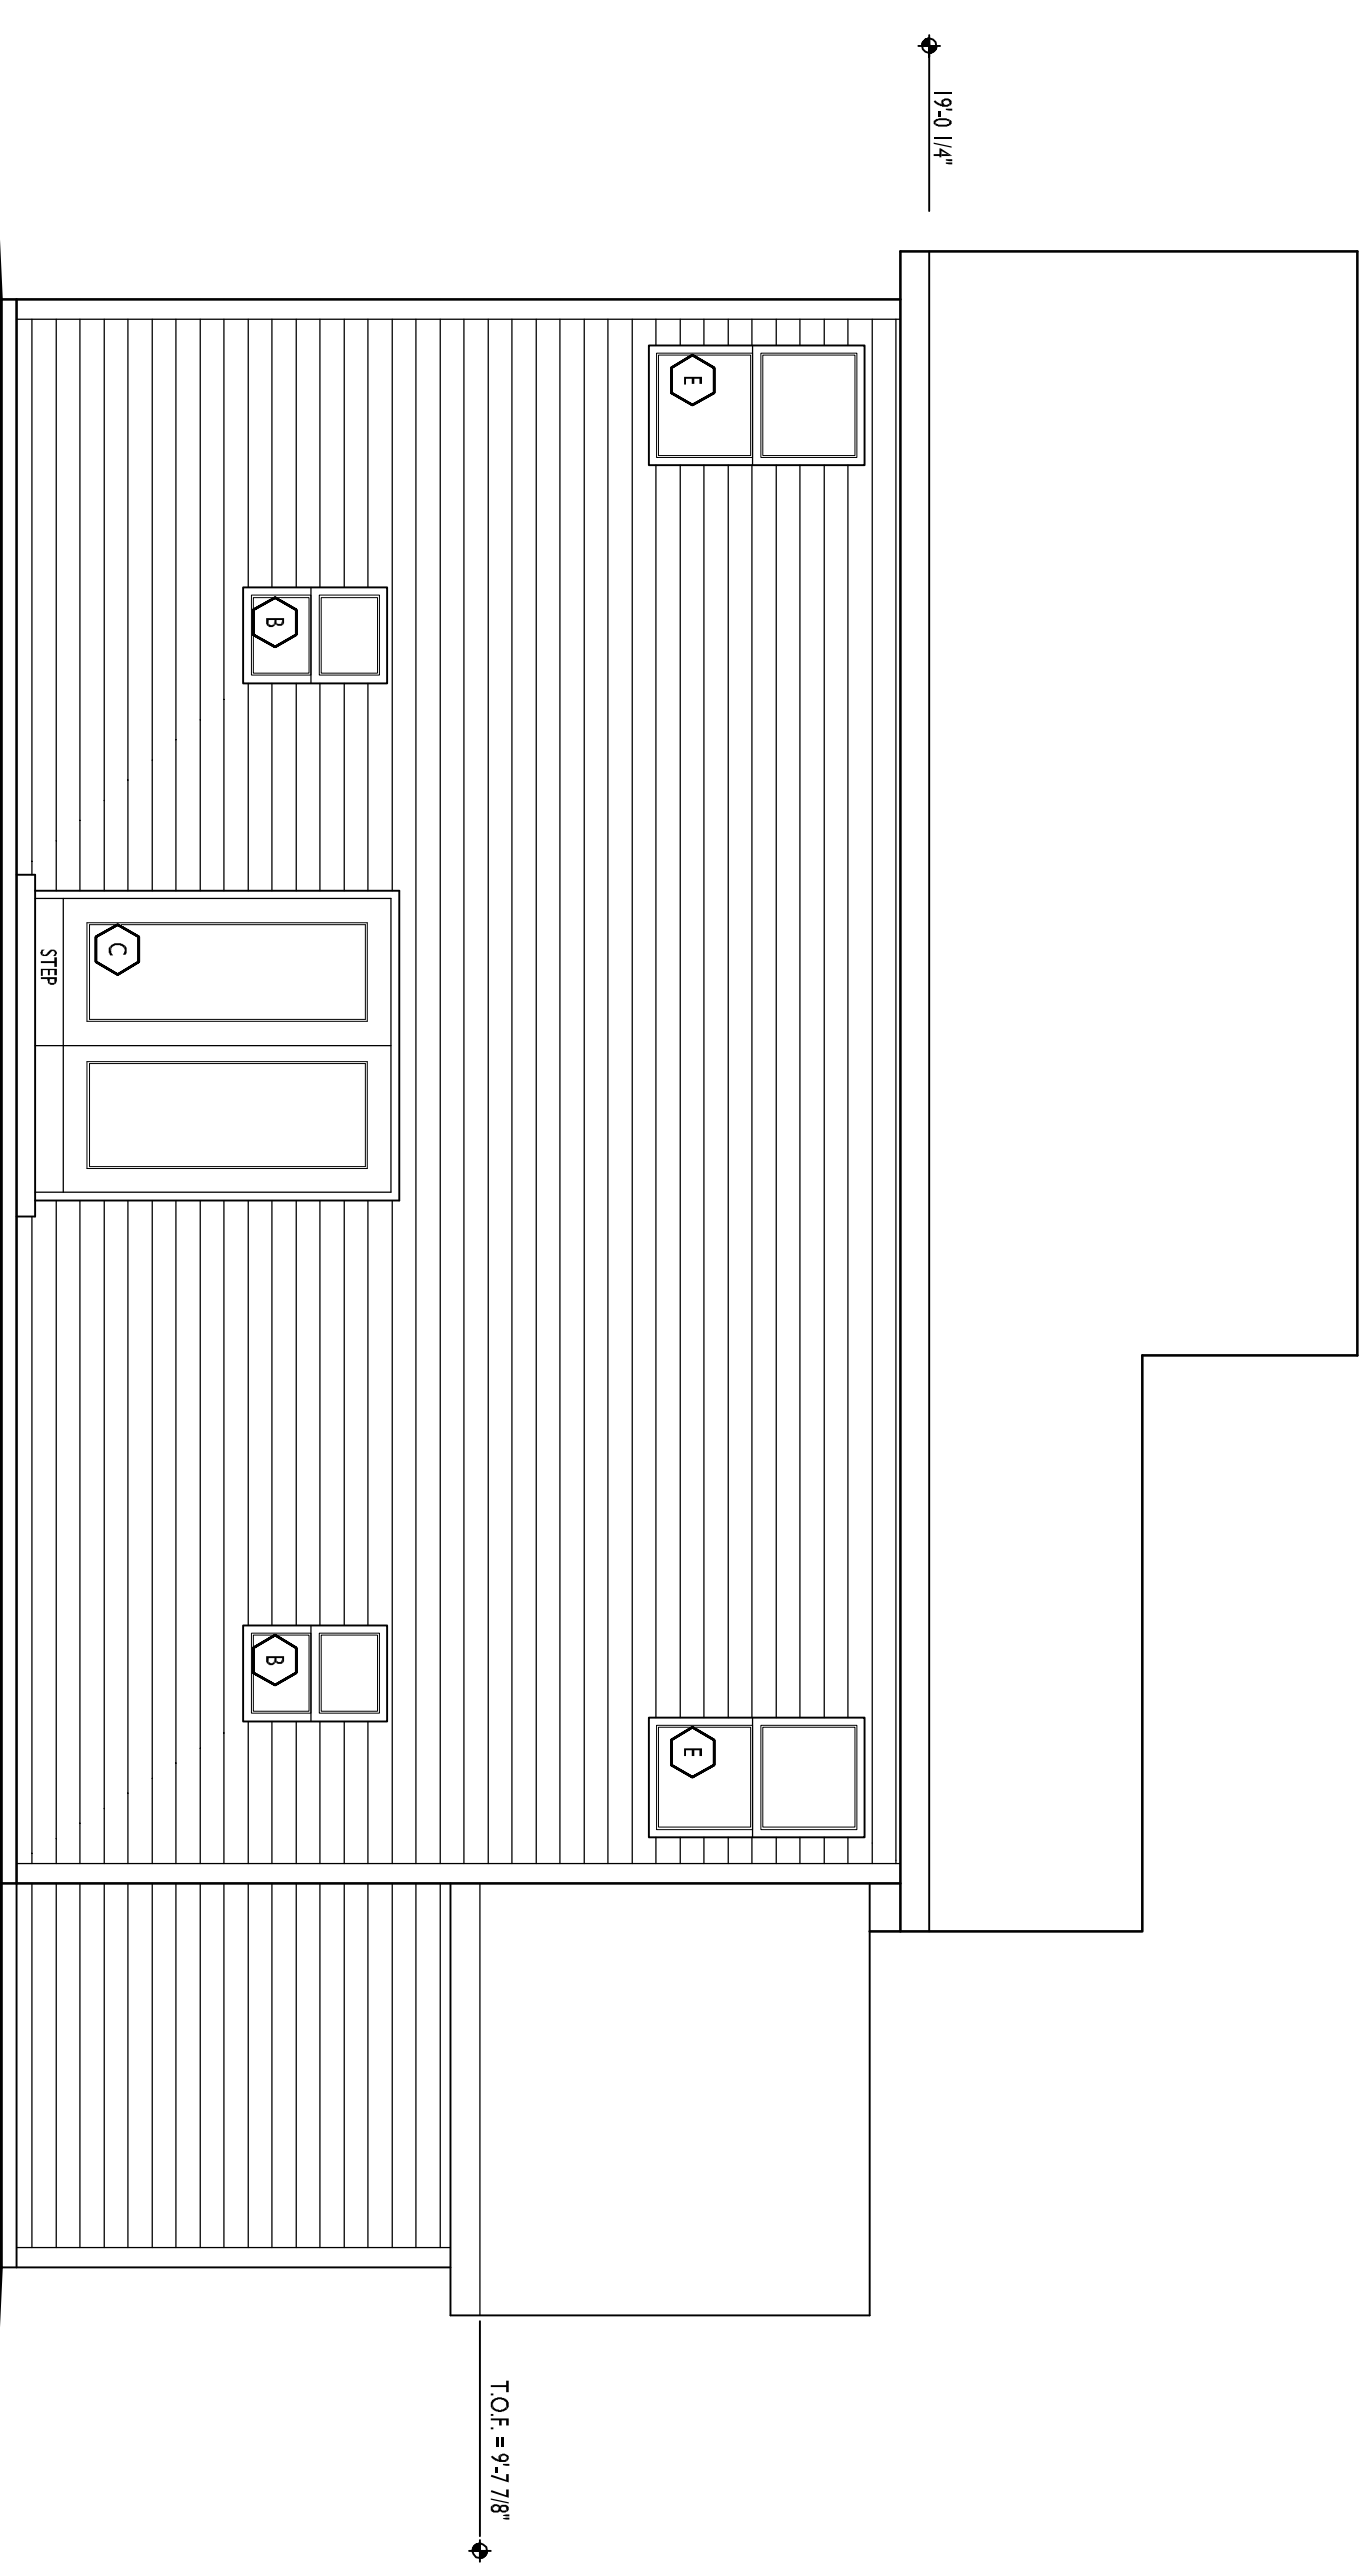

REAR ELEVATION

Revisions

Project Title

PRAIRIE CREEK
LOT #63

Drawing Title

Exterior Elevations

Scale: 1/4" = 1'-0"

Project No. **1079** Drawing No. **A3.0**

THIS PRINT AND/OR SET IS THE PROPERTY OF ENCORE CONSTRUCTION, INC. AND THE USE OF THIS PRINT IS PROHIBITED WITHOUT THE WRITTEN CONSENT OF ENCORE CONSTRUCTION, INC. ENCORE CONSTRUCTION, INC. SHALL HAVE CONSTRUCTION USER RIGHTS FOR THE USE OF THEIR BLUEPRINTS, DRAWINGS, PLANS, AND/OR SPECIFICATIONS.