

AREA:  
1ST FLOOR : 909  
2ND FLOOR : 945  
TOTAL : 1,854


**PRAIRIE CREEK**  
**LOT #63**

Drawing Title  
**Floor Plans**


Scale: 1/4" = 1'-0"

Project No. **1079** Drawing No. **A1.1**


THIS PRINT AND/OR SET IS THE PROPERTY OF ENCORE CONSTRUCTION, INC. AND THE USE OF THIS PRINTS FORBIDDEN WITHOUT THE WRITTEN CONSENT OF ENCORE CONSTRUCTION, INC. ENCORE CONSTRUCTION, INC. SHALL BE RESPONSIBLE FOR THE ACCURACY OF ALL DRAWINGS, PLANS, AND/OR SPECIFICATIONS.

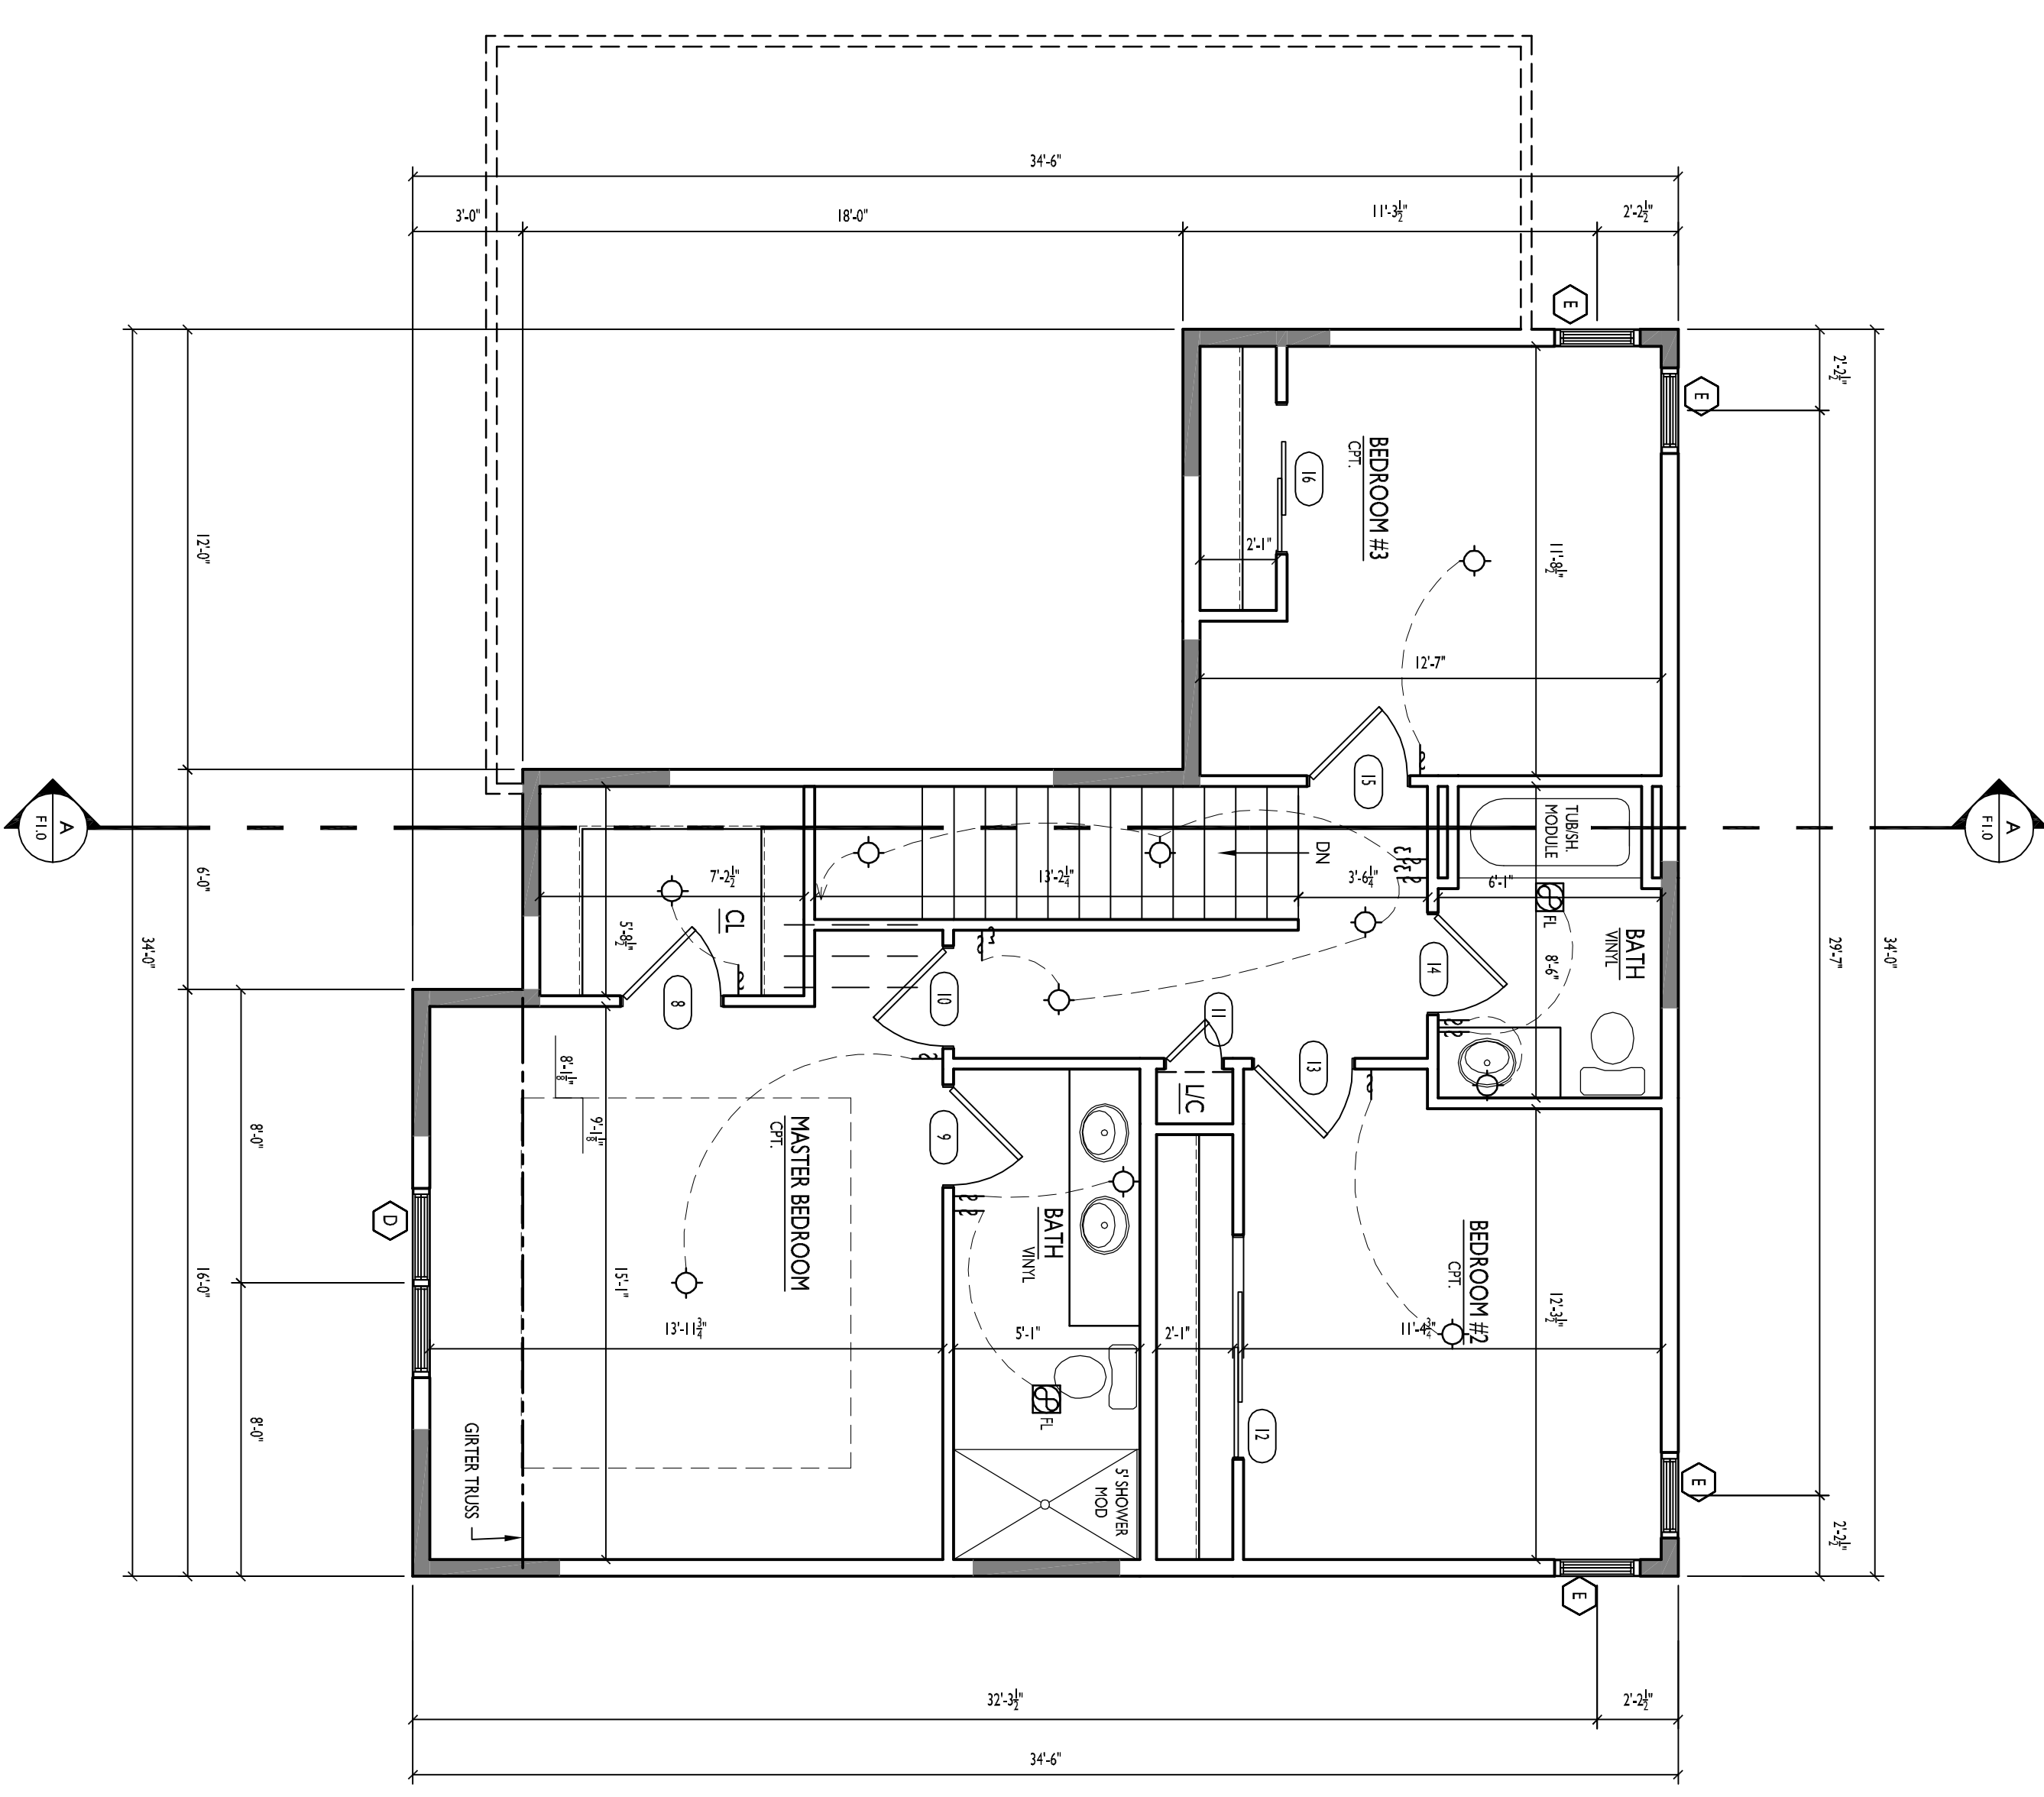


**SECOND FLOOR PLAN**

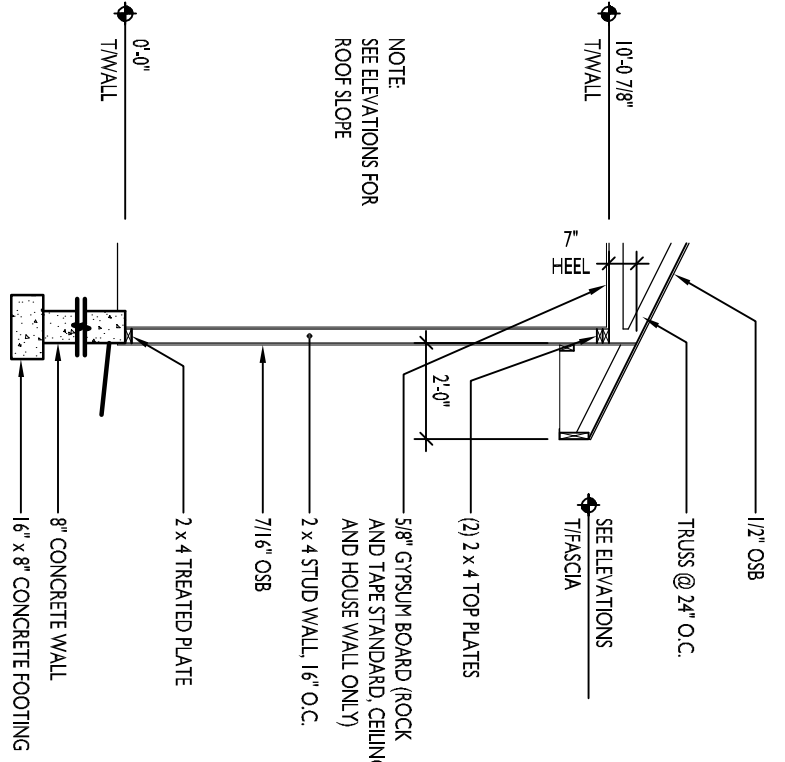

**TYPICAL GARAGE WALL**

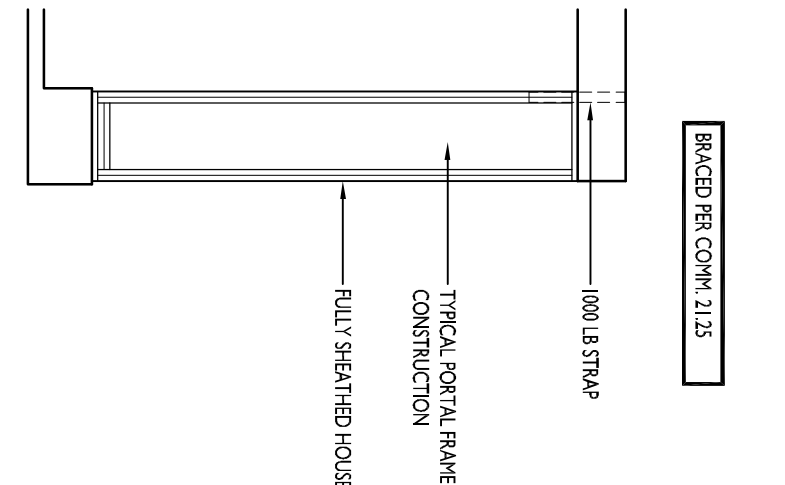

**GARAGE WALL BRACING**

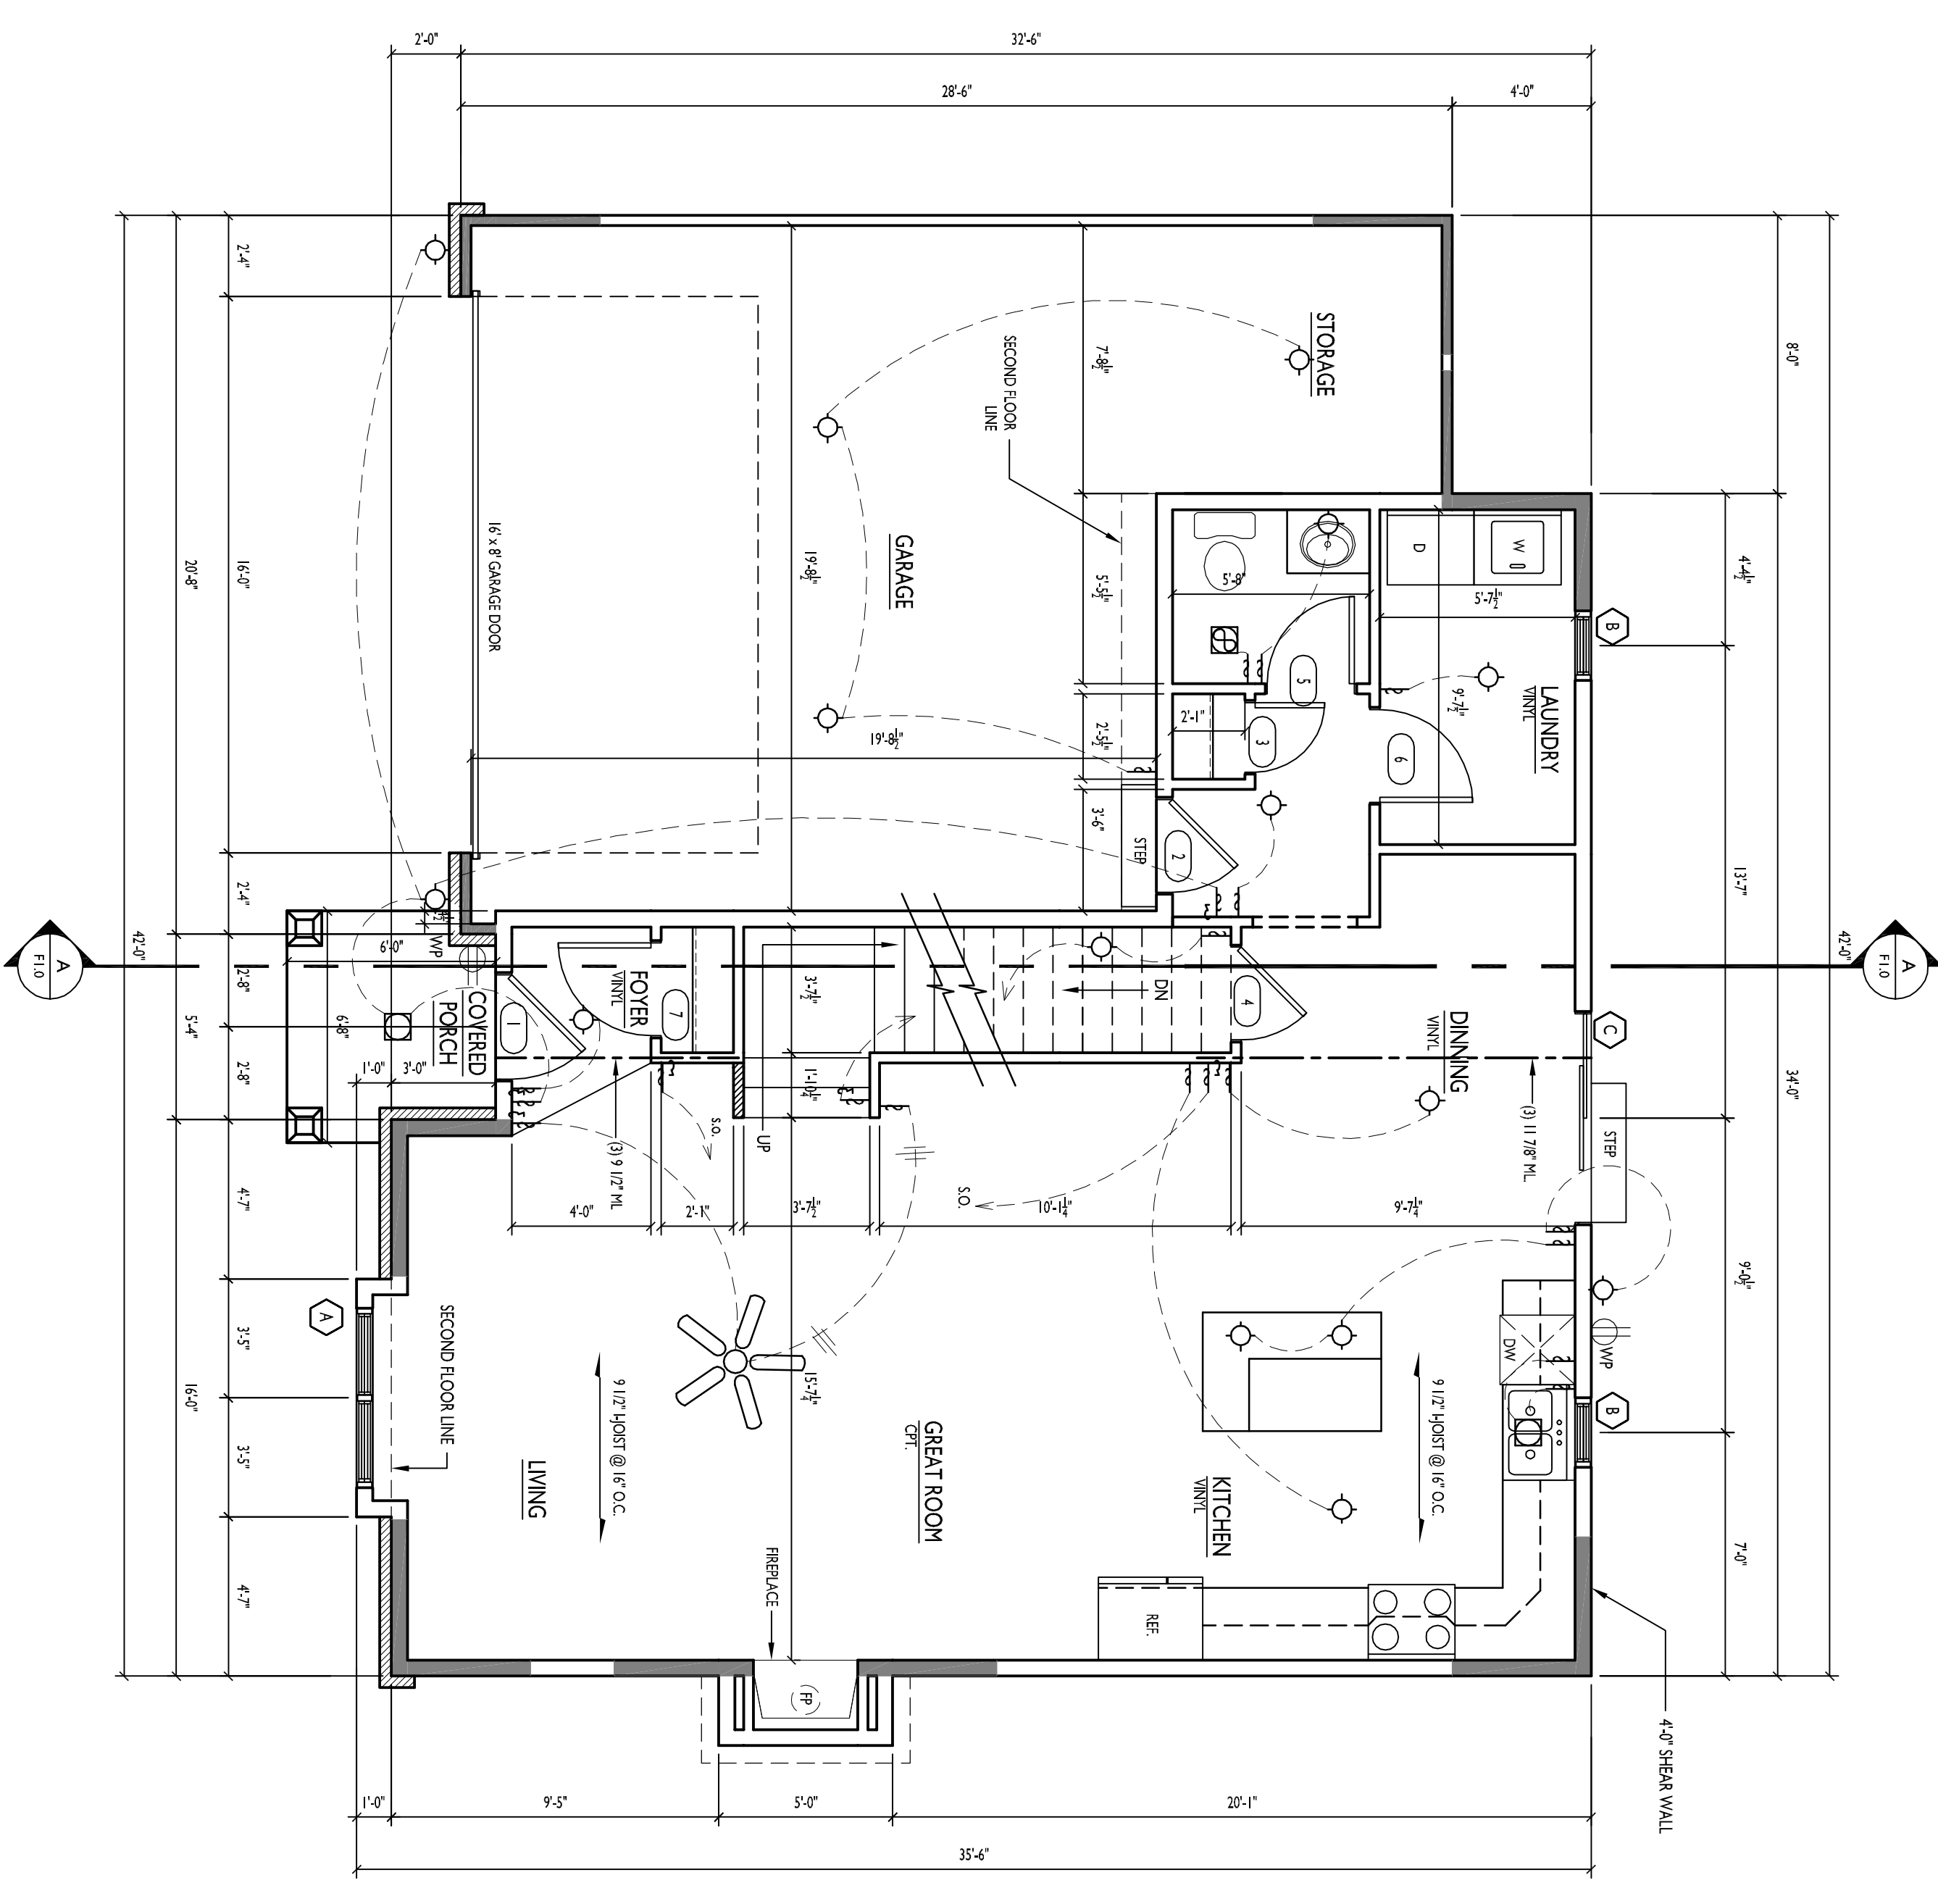

**FIRST FLOOR PLAN**

**DOOR SCHEDULE**

SIZE	TYPE DOOR	HINGE	HARDWARE	JAMB
1	3'-0"	INSUL. W/ULITE	L	PASSAGE & D.B. 6.9/16"
2	2'-8"	STEEL INSUL.	L	PASSAGE & D.B. 6.9/16"
3	2'-0"	SWING	L	PASSAGE 4.9/16"
4	2'-8"	SWING	L	PASSAGE 4.9/16"
5	2'-6"	SWING	R	PRIVACY 4.9/16"
6	2'-8"	SWING	R	PASSAGE 4.9/16"
7	2'-6"	SWING	R	PASSAGE 4.9/16"
8	2'-8"	SWING	L	PASSAGE 4.9/16"
9	2'-8"	SWING	L	PRIVACY 4.9/16"
10	2'-8"	SWING	R	PRIVACY 4.9/16"
11	1'-6"	SWING	L	PASSAGE 4.9/16"
12	6'-0"	SLIDE BY	-	4.9/16"
13	2'-8"	SWING	R	PASSAGE 4.9/16"
14	2'-8"	SWING	L	PRIVACY 4.9/16"
15	2'-8"	SWING	L	PASSAGE 4.9/16"
16	4'-0"	SLIDE BY	-	4.9/16"

**WINDOW SCHEDULE**

SIZE	ROUGH OPENING	JAMB	QUANTITY	GRILL	NOTES
A	3065 - 2	N/A	1	YES	*
B	2436	N/A	2	NO	
C	6068 PATTO	N/A	1	NO	
D	3065 - 2	N/A	1	YES	*
E	3054	N/A	4	NO	

NOTES: \* SEE ELEVATIONS  
ALL WINDOWS = SINGLE HUNG UNLESS NOTED