



I:\2829 Drawings-General\Construction\Plan\TREE-LAYOUT_WBUILD_AREAS.dwg, 3/8/2006 1:30:15 PM

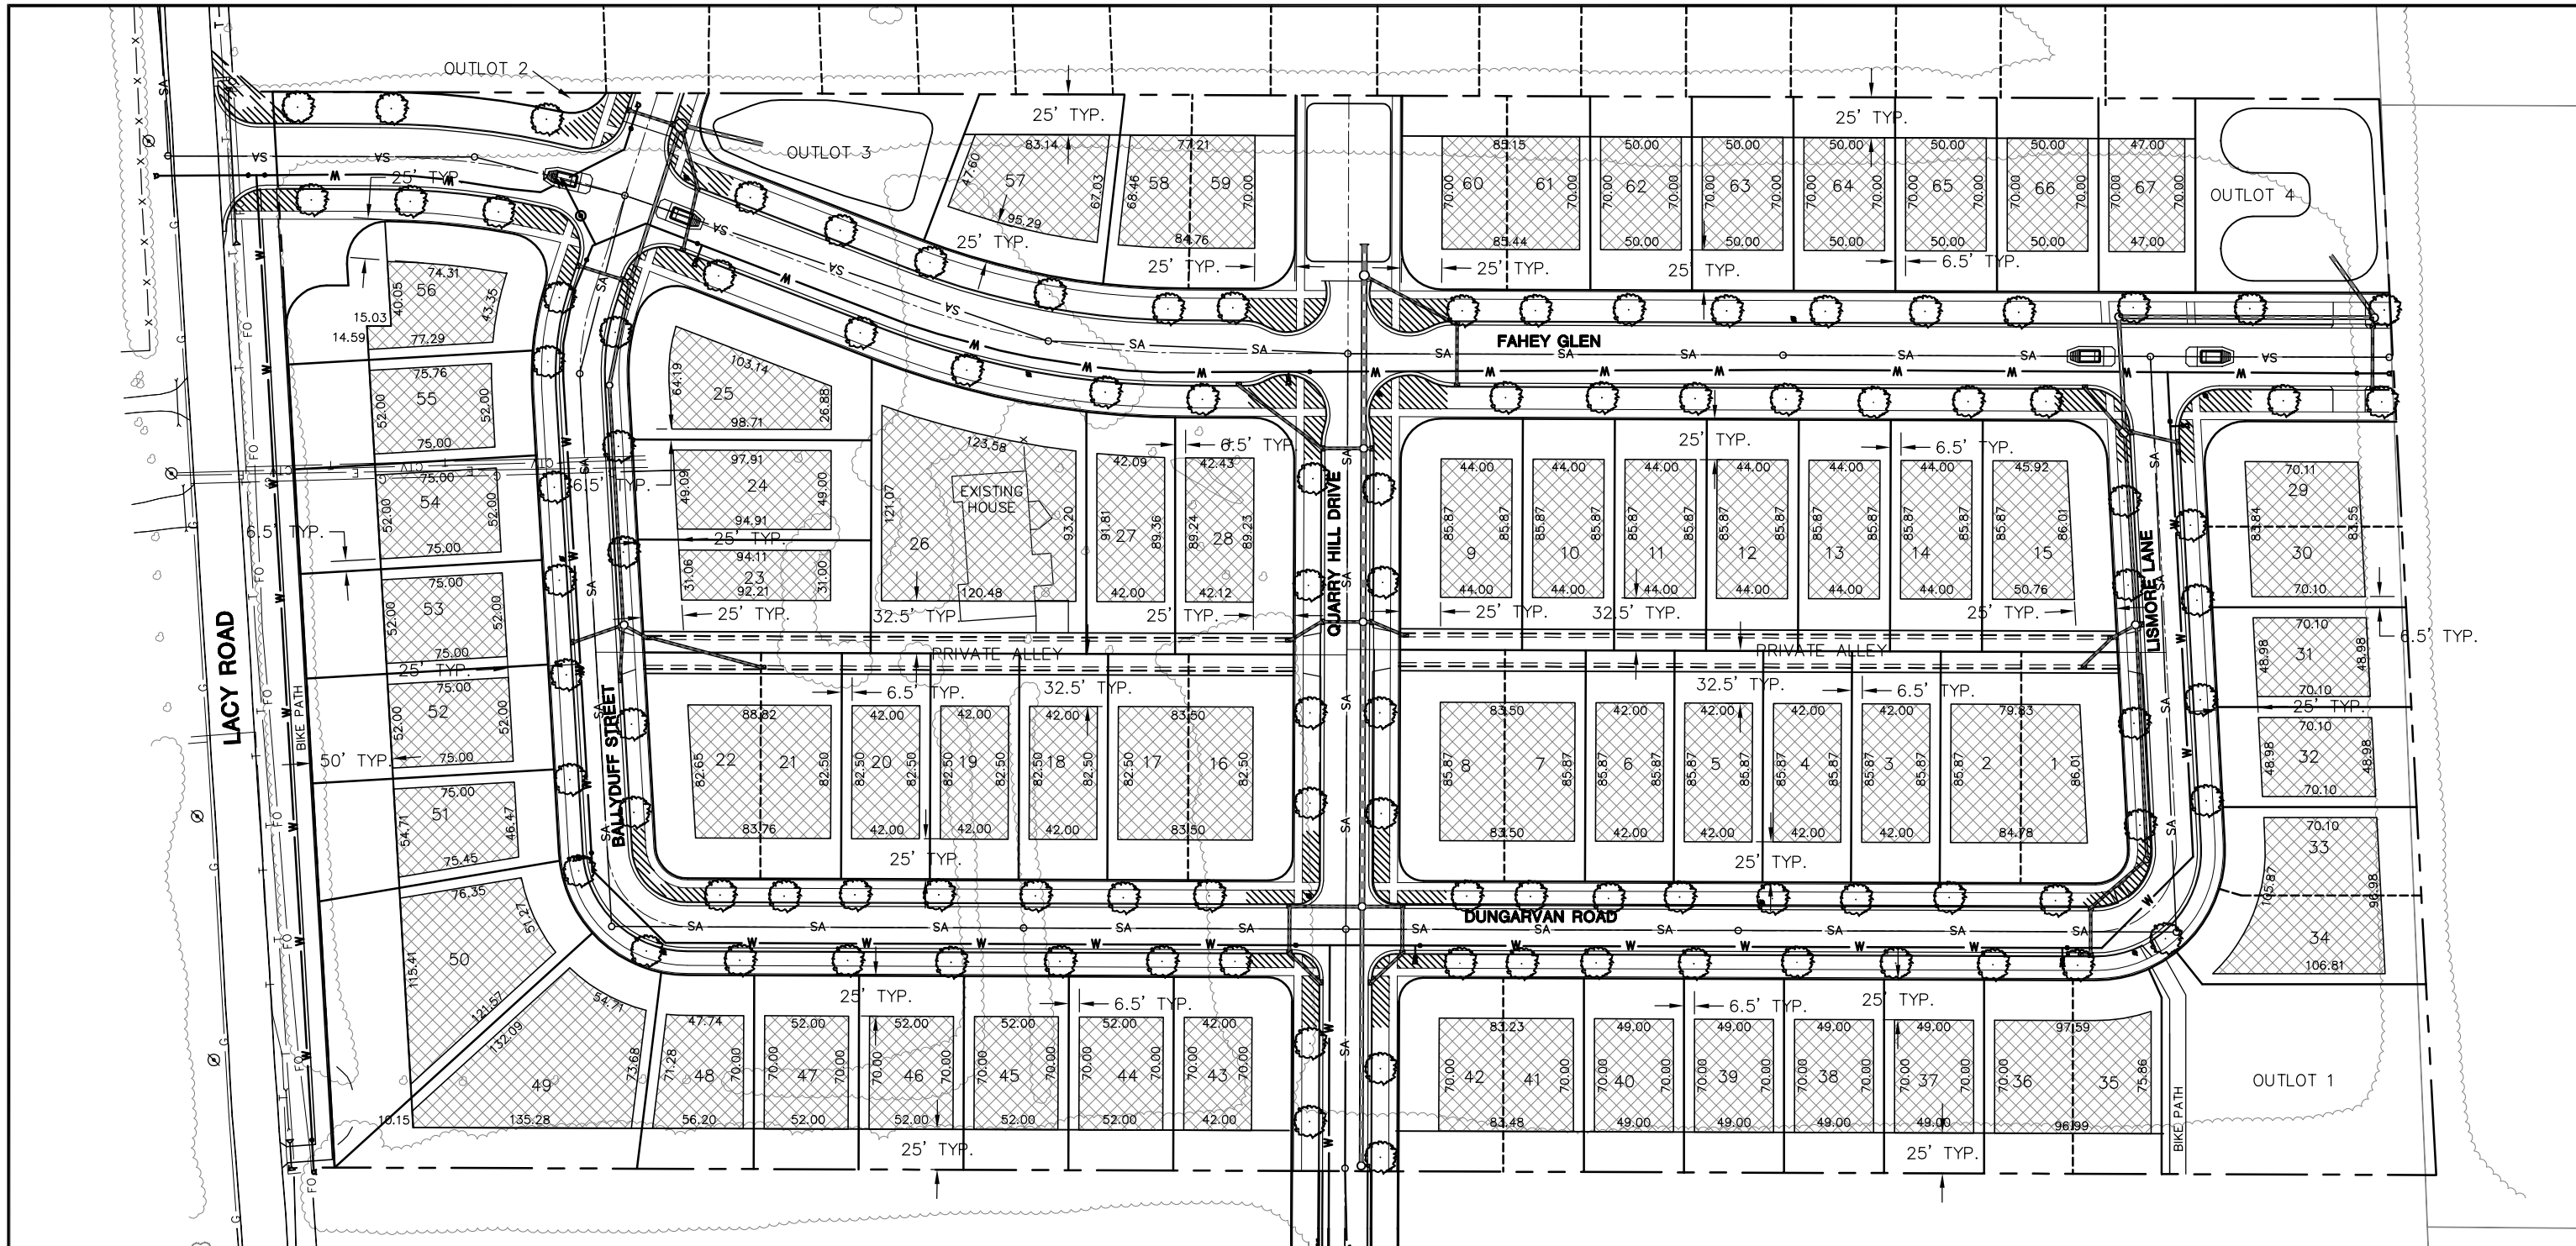

LEGEND

- WATERFORD GLEN LIMITS
- PROPERTY LINE / RIGHT OF WAY
- ALLEY
- SIDEWALK
- CURB AND GUTTER
- STORM SEWER
- SANITARY SEWER
- WATER MAIN
- MANHOLE
- STORM WATER INLET
- FIRE HYDRANT
- UTILITY POLE
(TO BE INSTALLED BY OTHERS)
- BUILDABLE AREA

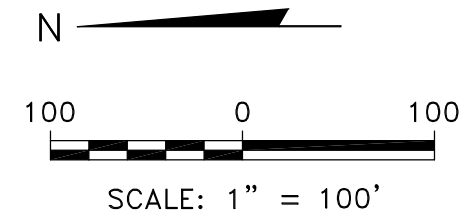

PROJECT NO.	2829	DRAWN BY:	KP
DRAWN:	08/16/05	CHECKED BY:	GB
REVISED:	01/10/06	APPROVED BY:	

BT inc.
 2830 DAIRY DRIVE
 MADISON, WI 53718-6751
 PHONE: (608) 224-2830
 FAX: (608) 224-2839

GORMAN & COMPANY, INC.
 1244 SOUTH PARK STREET
 MADISON, WI 53715
 (608) 257-8778

CITY OF FITCHBURG
 PLAN OF PROPOSED IMPROVEMENT
 WATERFORD GLEN SUBDIVISION

BUILDABLE AREAS

SHEET
 1 OF 1